

HELD BY LANDGATE IN DIGITAL FORMAT ONLY

AMENDMENTS TABLE (PLAN GRAPHICS ONLY)

VER.	AMENDMENT	AUTHORISED BY	DATE

TYPE FREEHOLD S.S.A. YES

PURPOSE SUBDIVISION

PLAN OF
 LOTS 858-864, 891-901, 904-910,
 922-926, 9003-9007, ROADS,
 RESTRICTIVE COVENANT, & EASEMENTS

FORMER TENURE
 SEE TABLE

LOCAL AUTHORITY
 SHIRE OF MURRAY

LOCALITY
 RAVENSWOOD

D.O.L. FILE

FIELD RECORD

SURVEYOR'S CERTIFICATE - REG 54
 I, CRAIG MILLER
 hereby certify that this plan is accurate and is a correct
 representation of the -
 (a) *survey; and/or
 (b) *calculations from measurements recorded in the field
 records.
 [* delete if inapplicable]
 undertaken for the purposes of this plan and that it
 complies with the relevant written law(s) in relation to
 which it is lodged. 2016.09.27
 LICENSED SURVEYOR DATE 15:03:46 +08'00'

LICENSED SURVEYOR DATE
 LODGED
 3-Oct-16 \$2699.50 20244432
 DATE FEE PAID ASSESS No.

I.S.C. EXAMINED
 RF 14.10.2016
 DATE

WESTERN AUSTRALIAN PLANNING COMMISSION
 FILE 150443
 Delegated under S.16 P&D Act 2005 21-Oct-2016
 DATE


IN ORDER FOR DEALINGS
 SUBJECT TO Sections 165, 167 and 168(1)(2) P & D Act
 Section 136D TLA

FOR INSPECTOR OF PLANS AND SURVEYS DATE
 21-Oct-2016

APPROVED - Reg 26A(4)
 21-OCT-2016
 INSPECTOR OF PLANS AND SURVEYS DATE
 (S. 18 Licensed Surveyors Act 1909)



DEPOSITED PLAN
409500
 SHEET 01 OF 03 SHEETS
 (PLUS SURVEY SHEET(S))
 VERSION 1

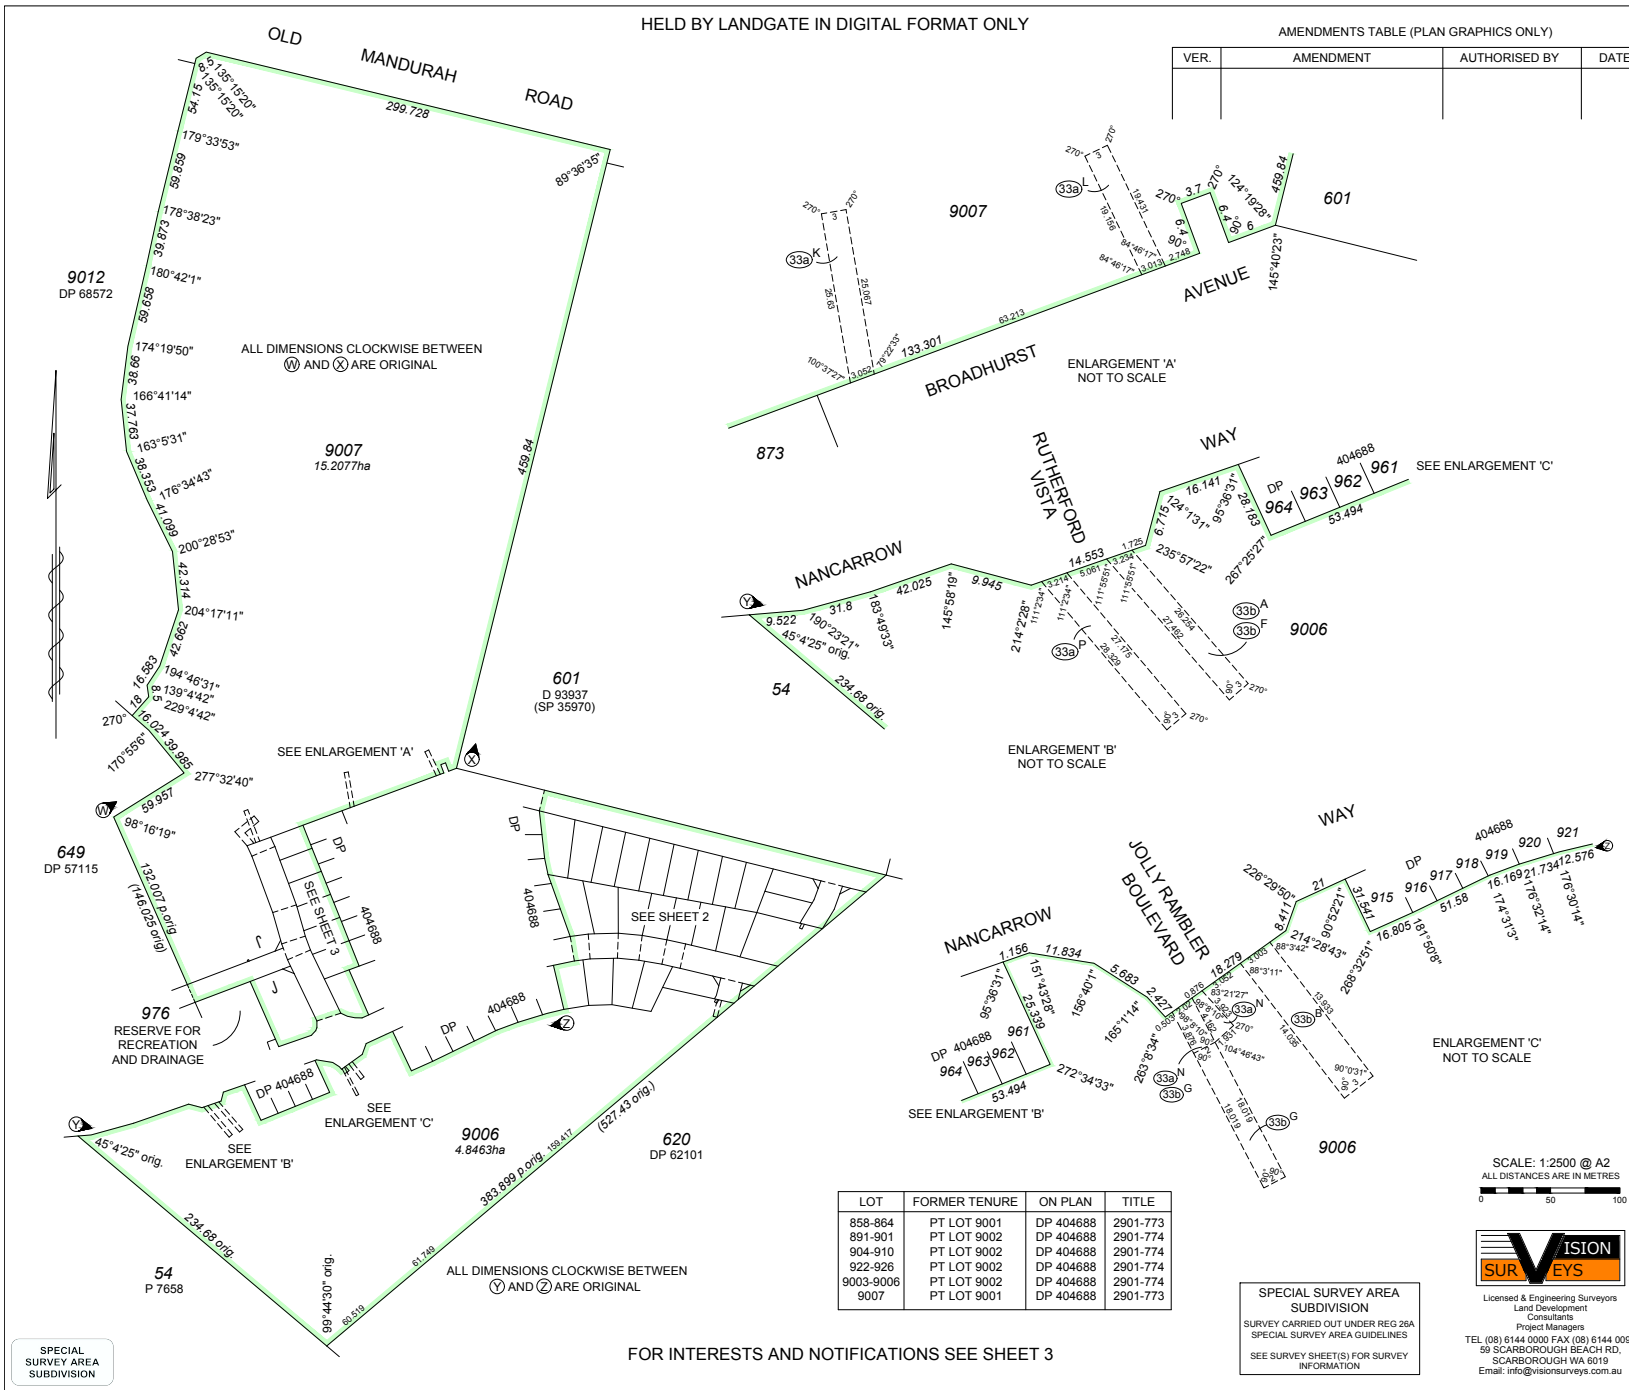

LOT	FORMER TENURE	ON PLAN	TITLE
858-864	PT LOT 9001	DP 404688	2901-773
891-901	PT LOT 9002	DP 404688	2901-774
904-910	PT LOT 9002	DP 404688	2901-774
922-926	PT LOT 9002	DP 404688	2901-774
9003-9006	PT LOT 9002	DP 404688	2901-774
9007	PT LOT 9001	DP 404688	2901-773

SPECIAL SURVEY AREA
 SUBDIVISION
 SURVEY CARRIED OUT UNDER REG 26A
 SPECIAL SURVEY AREA GUIDELINES
 SEE SURVEY SHEET(S) FOR SURVEY
 INFORMATION

SCALE: 1:2500 @ A2
 ALL DISTANCES ARE IN METRES




Licensed & Engineering Surveyors
 Land Development
 Consultants
 Project Managers
 TEL (08) 6144 0000 FAX (08) 6144 0009
 59 SCARBOROUGH BEACH RD,
 SCARBOROUGH WA 6019
 Email: info@visionsurveys.com.au

FOR INTERESTS AND NOTIFICATIONS SEE SHEET 3

SPECIAL SURVEY AREA
 SUBDIVISION

FOR HEADING SEE SHEET 1
FOR INTERESTS AND NOTIFICATIONS SEE SHEET 3

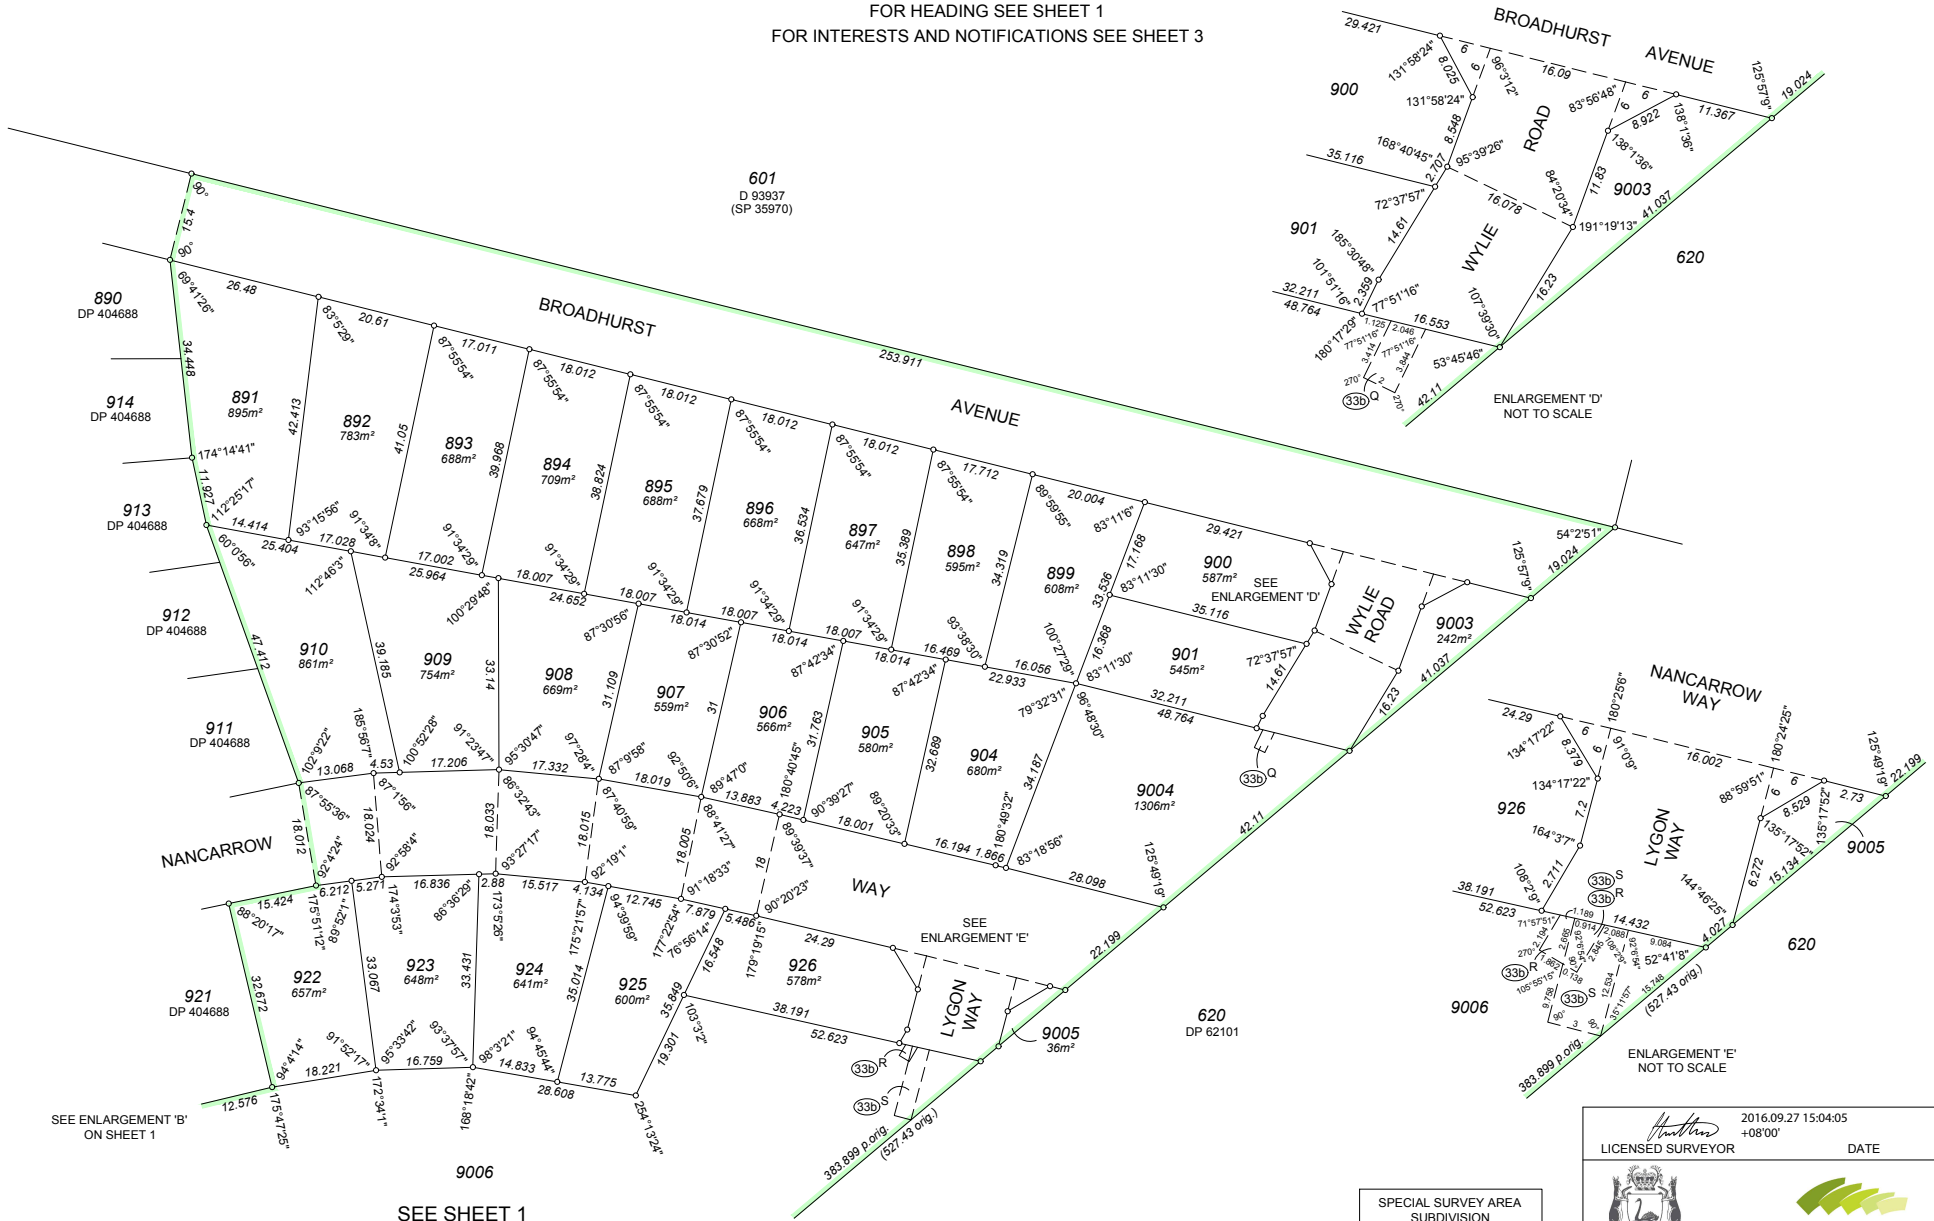

SEE ENLARGEMENT 'B'
ON SHEET 1

SEE SHEET 1

SEE ENLARGEMENT 'E'



Licensed & Engineering Surveyors
Land Development
Consultants
Project Managers

TEL (08) 6144 0000 FAX (08) 6144 0099
89 SCARBOROUGH BEACH RD,
SCARBOROUGH WA 6019
Email: info@visionsurveys.com.au

SPECIAL SURVEY AREA
SUBDIVISION
SURVEY CARRIED OUT UNDER REG 26A
SPECIAL SURVEY AREA GUIDELINES
SEE SURVEY SHEET(S) FOR SURVEY
INFORMATION

SCALE: 1:600 @ A2
ALL DISTANCES ARE IN METRES

2016.09.27 15:04:05
+08'00' DATE




GOVERNMENT OF
WESTERN AUSTRALIA



DEPOSITED PLAN
409500
SHEET 02 OF 03 SHEETS
(PLUS SURVEY SHEET(S))
VERSION 1

FOR HEADING SEE SHEET 1

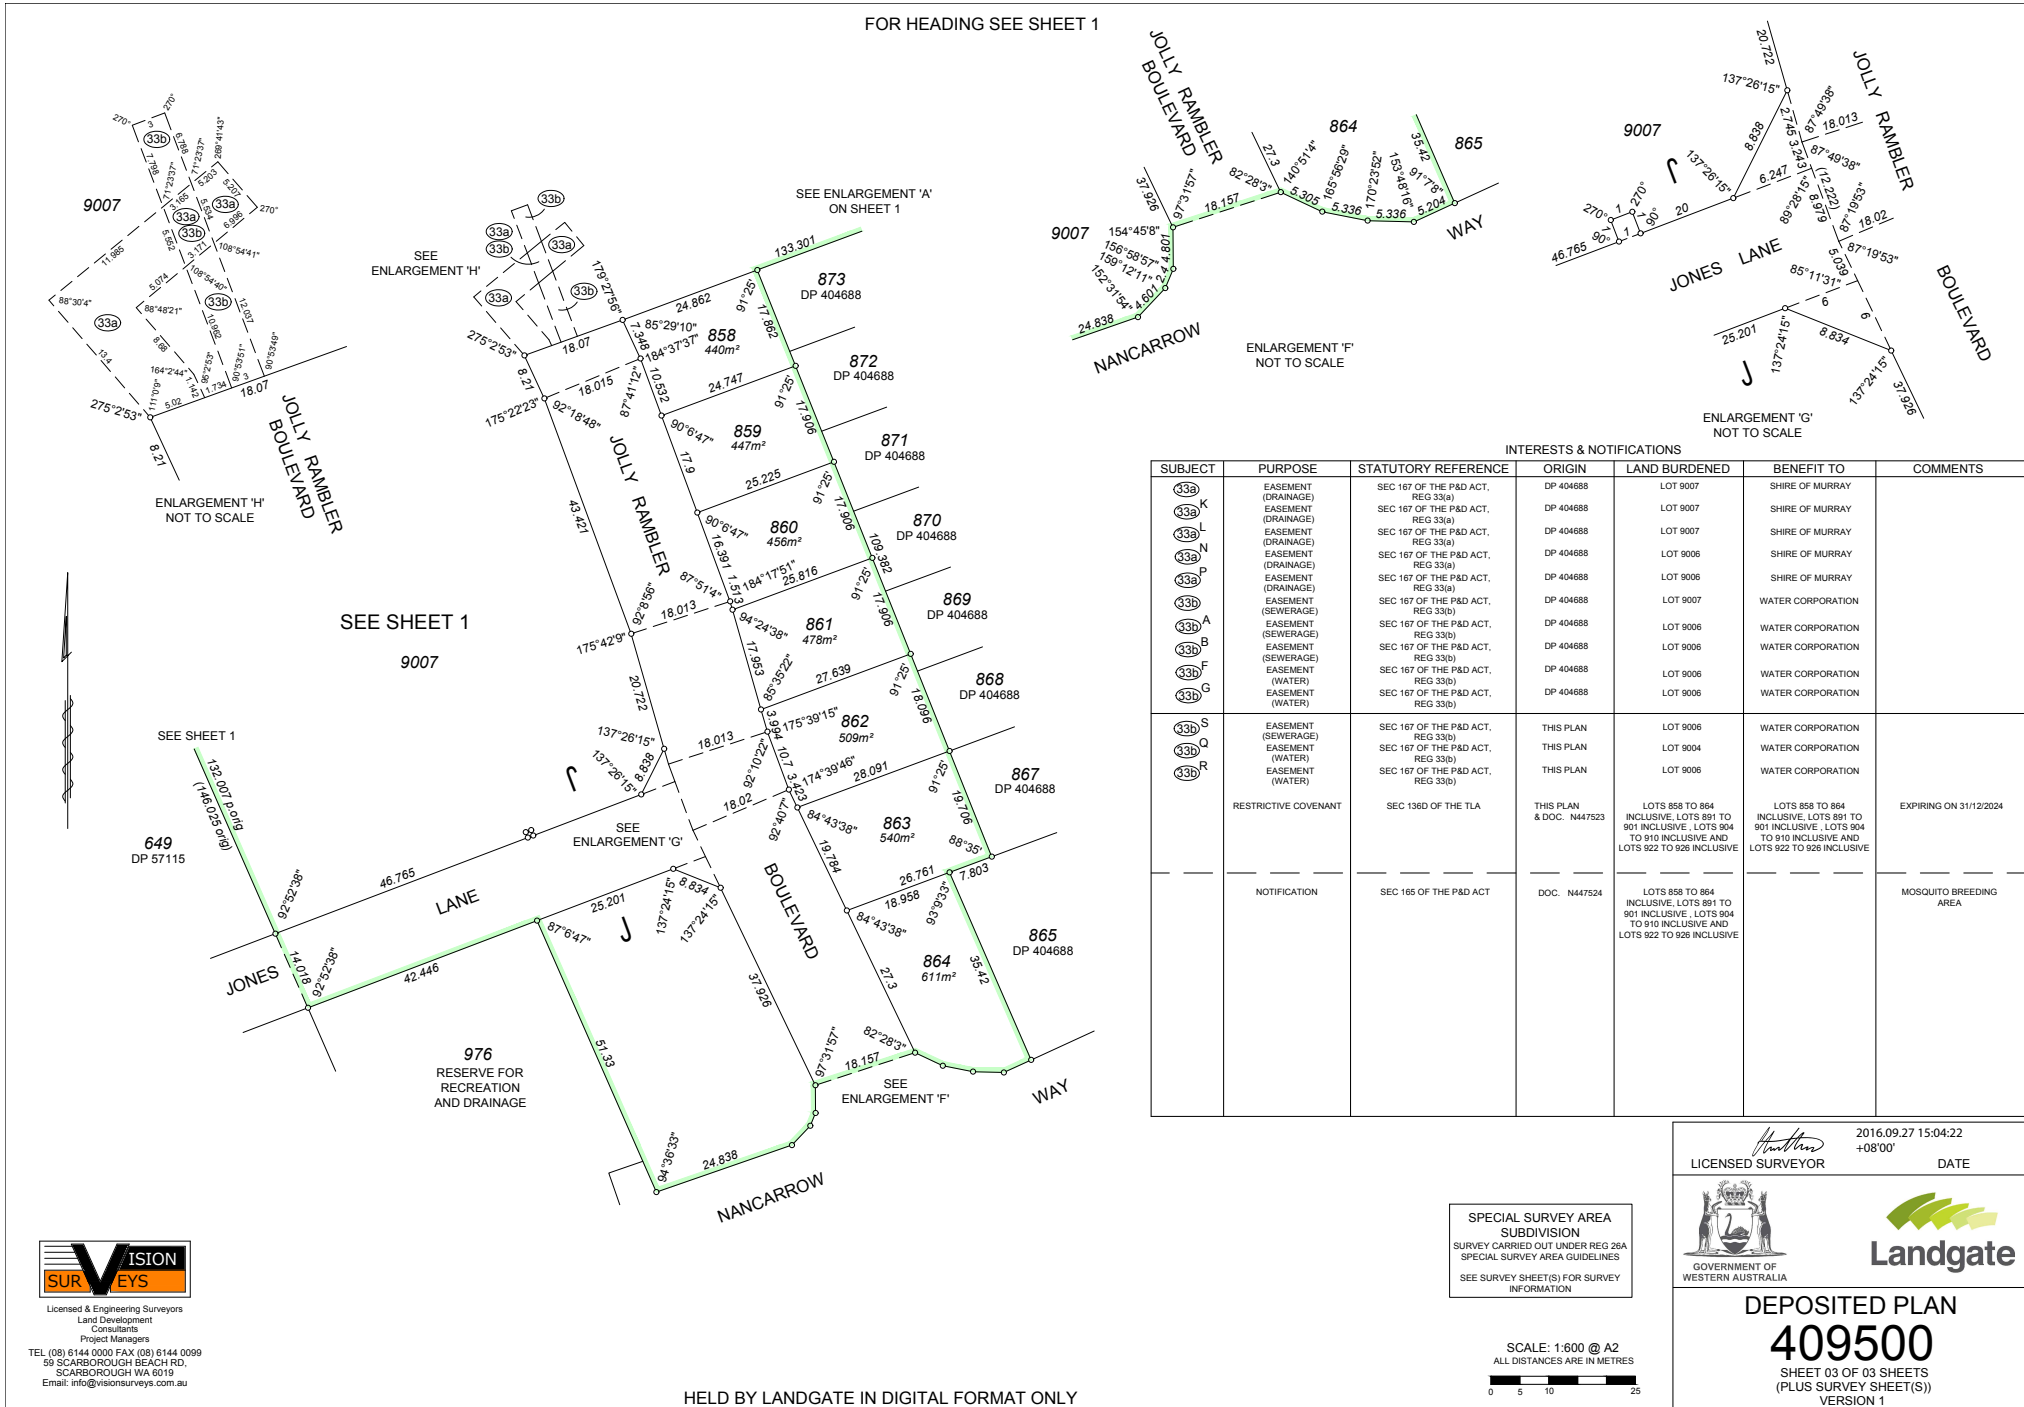

INTERESTS & NOTIFICATIONS						
SUBJECT	PURPOSE	STATUTORY REFERENCE	ORIGIN	LAND BURDENED	BENEFIT TO	COMMENTS
(33a)	EASEMENT (DRAINAGE)	SEC 167 OF THE P&D ACT, REG 33(a)	DP 404688	LOT 9007	SHIRE OF MURRAY	
(33a)	EASEMENT (DRAINAGE)	SEC 167 OF THE P&D ACT, REG 33(a)	DP 404688	LOT 9007	SHIRE OF MURRAY	
(33a)	EASEMENT (DRAINAGE)	SEC 167 OF THE P&D ACT, REG 33(a)	DP 404688	LOT 9007	SHIRE OF MURRAY	
(33a)	EASEMENT (DRAINAGE)	SEC 167 OF THE P&D ACT, REG 33(a)	DP 404688	LOT 9006	SHIRE OF MURRAY	
(33b)	EASEMENT (SEWERAGE)	SEC 167 OF THE P&D ACT, REG 33(b)	DP 404688	LOT 9007	WATER CORPORATION	
(33b)	EASEMENT (SEWERAGE)	SEC 167 OF THE P&D ACT, REG 33(b)	DP 404688	LOT 9006	WATER CORPORATION	
(33b)	EASEMENT (SEWERAGE)	SEC 167 OF THE P&D ACT, REG 33(b)	DP 404688	LOT 9006	WATER CORPORATION	
(33b)	EASEMENT (WATER)	SEC 167 OF THE P&D ACT, REG 33(b)	DP 404688	LOT 9006	WATER CORPORATION	
(33b)	EASEMENT (WATER)	SEC 167 OF THE P&D ACT, REG 33(b)	DP 404688	LOT 9006	WATER CORPORATION	
(33b)	EASEMENT (SEWERAGE)	SEC 167 OF THE P&D ACT, REG 33(b)	THIS PLAN	LOT 9006	WATER CORPORATION	
(33b)	EASEMENT (WATER)	SEC 167 OF THE P&D ACT, REG 33(b)	THIS PLAN	LOT 9004	WATER CORPORATION	
(33b)	EASEMENT (WATER)	SEC 167 OF THE P&D ACT, REG 33(b)	THIS PLAN	LOT 9006	WATER CORPORATION	
	RESTRICTIVE COVENANT	SEC 136D OF THE TLA	THIS PLAN & DOC. N447523	LOTS 858 TO 864 INCLUSIVE, LOTS 891 TO 901 INCLUSIVE, LOTS 904 TO 910 INCLUSIVE AND LOTS 922 TO 928 INCLUSIVE	LOTS 858 TO 864 INCLUSIVE, LOTS 891 TO 901 INCLUSIVE, LOTS 904 TO 910 INCLUSIVE AND LOTS 922 TO 928 INCLUSIVE	EXPIRING ON 31/12/2024
	NOTIFICATION	SEC 165 OF THE P&D ACT	DOC. N447524	LOTS 858 TO 864 INCLUSIVE, LOTS 891 TO 901 INCLUSIVE, LOTS 904 TO 910 INCLUSIVE AND LOTS 922 TO 928 INCLUSIVE		MOSQUITO BREEDING AREA

SPECIAL SURVEY AREA SUBDIVISION
 SURVEY CARRIED OUT UNDER REG 26A
 SPECIAL SURVEY AREA GUIDELINES
 SEE SURVEY SHEET(S) FOR SURVEY INFORMATION

SCALE: 1:600 @ A2
 ALL DISTANCES ARE IN METRES

2016.09.27 15:04:22
 +08'00' DATE

LICENSED SURVEYOR

DEPOSITED PLAN
409500
 SHEET 03 OF 03 SHEETS
 (PLUS SURVEY SHEET(S))
 VERSION 1

Licensed & Engineering Surveyors
 Land Development
 Consultants
 Project Managers

TEL (08) 6144 0000 FAX (08) 6144 0099
 69 SCARBOROUGH BEACH RD.
 SCARBOROUGH WA 6019
 Email: info@visionsurveys.com.au

VER.	AMENDMENT	AUTHORISED BY	DATE

FOR SURVEY INFORMATION ONLY
SURVEY INFORMATION COMPRISES
SURVEY SHEETS A, B & C
SURVEY CARRIED OUT UNDER REG 26A
SPECIAL SURVEY AREA GUIDELINES

ALL BEARINGS AND DISTANCES ON THIS SHEET
 ARE THE RESULT OF LEAST SQUARES ADJUSTMENTS
 CARRIED OUT ON FIELD OBSERVATIONS
 GRID DATUM PCG94

FOR ENLARGEMENT DETAIL SEE SURVEY SHEET C


SURVEYOR'S CERTIFICATE - REG 54

I, **CRAIG MILLER**
 hereby certify that this plan is accurate and
 is a correct representation of the -
 (a) *survey; and/or
 (b) *calculations from measurements
 recorded in the field records.
 [* delete if inapplicable]
 undertaken for the purposes of this plan
 and that it complies with the relevant
 written law(s) in relation to which it is
 lodged.

SURVEYOR'S CERTIFICATE
- REG 55E(d)

The marks shown on these plans of survey
 were in place on 12/7/2016

2016.10.18
 16:10:35 +08'00'
 _____ DATE
 LICENSED SURVEYOR

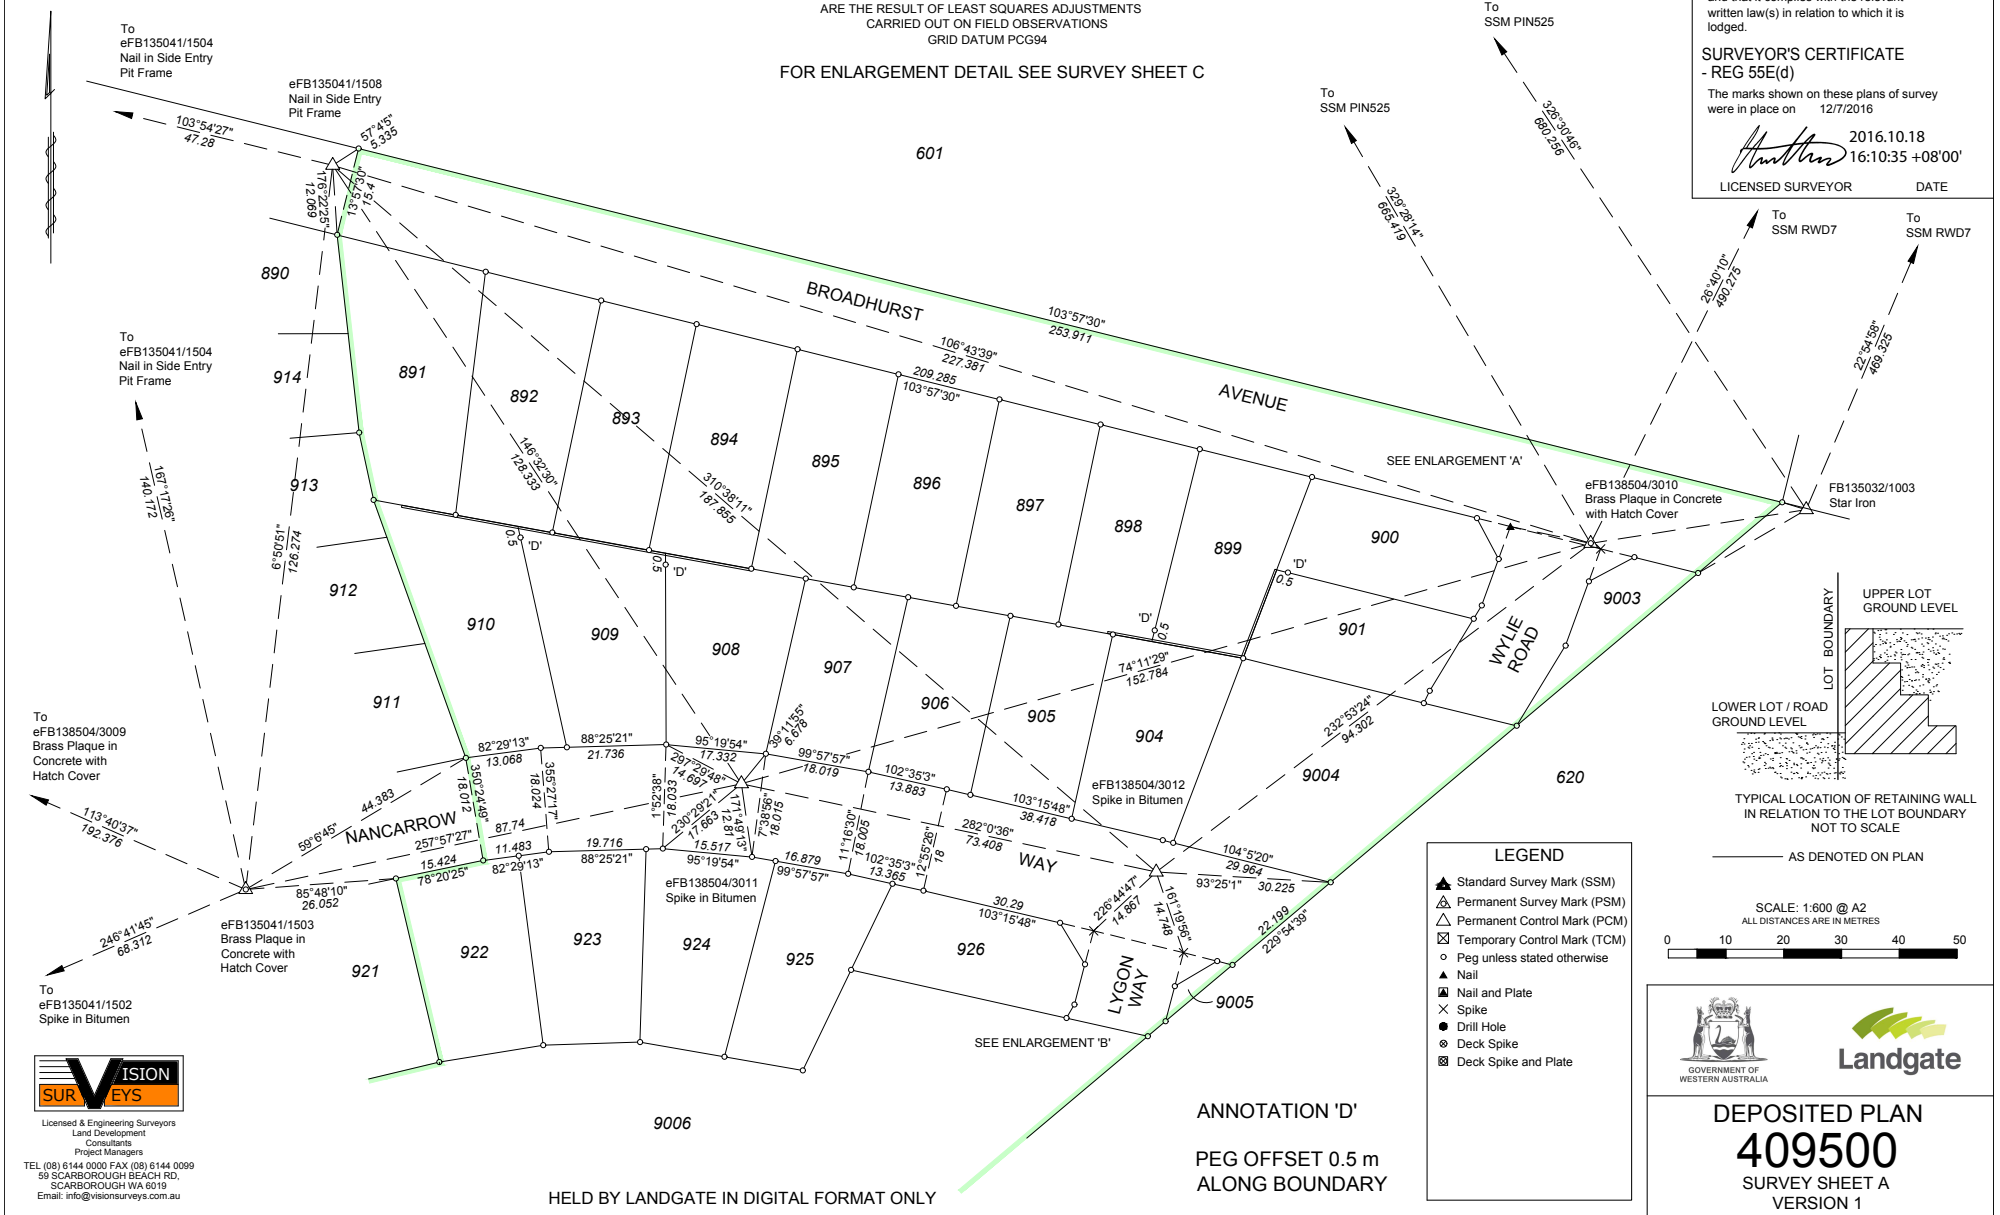

To eFB135041/1504
Nail in Side Entry
Pit Frame

To eFB135041/1504
Nail in Side Entry
Pit Frame

To eFB138504/3009
Brass Plaque in
Concrete with
Hatch Cover


To eFB135041/1502
Spike in Bitumen

To SSM PIN525

To SSM PIN525


To SSM RWD7

To SSM RWD7

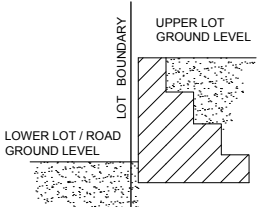

TYPICAL LOCATION OF RETAINING WALL
 IN RELATION TO THE LOT BOUNDARY
 NOT TO SCALE

- LEGEND**
- ▲ Standard Survey Mark (SSM)
 - △ Permanent Survey Mark (PSM)
 - △ Permanent Control Mark (PCM)
 - ⊠ Temporary Control Mark (TCM)
 - Peg unless stated otherwise
 - ▲ Nail
 - Nail and Plate
 - × Spike
 - Drill Hole
 - ⊗ Deck Spike
 - ⊗ Deck Spike and Plate

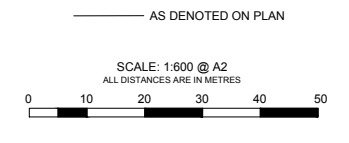

DEPOSITED PLAN
409500
 SURVEY SHEET A
 VERSION 1

ANNOTATION 'D'
 PEG OFFSET 0.5 m
 ALONG BOUNDARY

VISION SURVEYS
 Licensed & Engineering Surveyors
 Land Development
 Consultants
 Project Managers
 TEL (08) 8144 0000 FAX (08) 8144 0099
 59 SCARBOROUGH BEACH RD.
 SCARBOROUGH WA 6019
 Email: info@visionsurveys.com.au

AMENDMENTS TABLE (SURVEY SHEETS ONLY)

VER.	AMENDMENT	AUTHORISED BY	DATE

FOR SURVEY INFORMATION ONLY
SURVEY INFORMATION COMPRISES
SURVEY SHEETS A, B & C

SURVEY CARRIED OUT UNDER REG 26A
 SPECIAL SURVEY AREA GUIDELINES
 ALL BEARINGS AND DISTANCES ON THIS SHEET
 ARE THE RESULT OF LEAST SQUARES ADJUSTMENTS
 CARRIED OUT ON FIELD OBSERVATIONS
 GRID DATUM PCG94

FOR ENLARGEMENT DETAIL SEE SURVEY SHEET C


SURVEYOR'S CERTIFICATE - REG 54

I, **CRAIG MILLER**
 hereby certify that this plan is accurate and
 is a correct representation of the -
 (a) "survey; and/or
 (b) "calculations from measurements
 recorded in the field records,
 [* delete if inapplicable]
 undertaken for the purposes of this plan
 and that it complies with the relevant
 written law(s) in relation to which it is
 lodged.

SURVEYOR'S CERTIFICATE
- REG 55E(d)

The marks shown on these plans of survey
 were in place on 12/7/2016

Craig Miller 2016.10.18
 16:10:49 +08'00'
 LICENSED SURVEYOR DATE

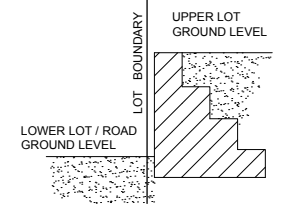


TYPICAL LOCATION OF RETAINING WALL
 IN RELATION TO THE LOT BOUNDARY
 NOT TO SCALE


AS DENOTED ON PLAN

LEGEND

- ▲ Standard Survey Mark (SSM)
- △ Permanent Survey Mark (PSM)
- △ Permanent Control Mark (PCM)
- ⊠ Temporary Control Mark (TCM)
- Peg unless stated otherwise
- ▲ Nail
- Nail and Plate
- × Spike
- Drill Hole
- ⊙ Deck Spike
- ⊠ Deck Spike and Plate

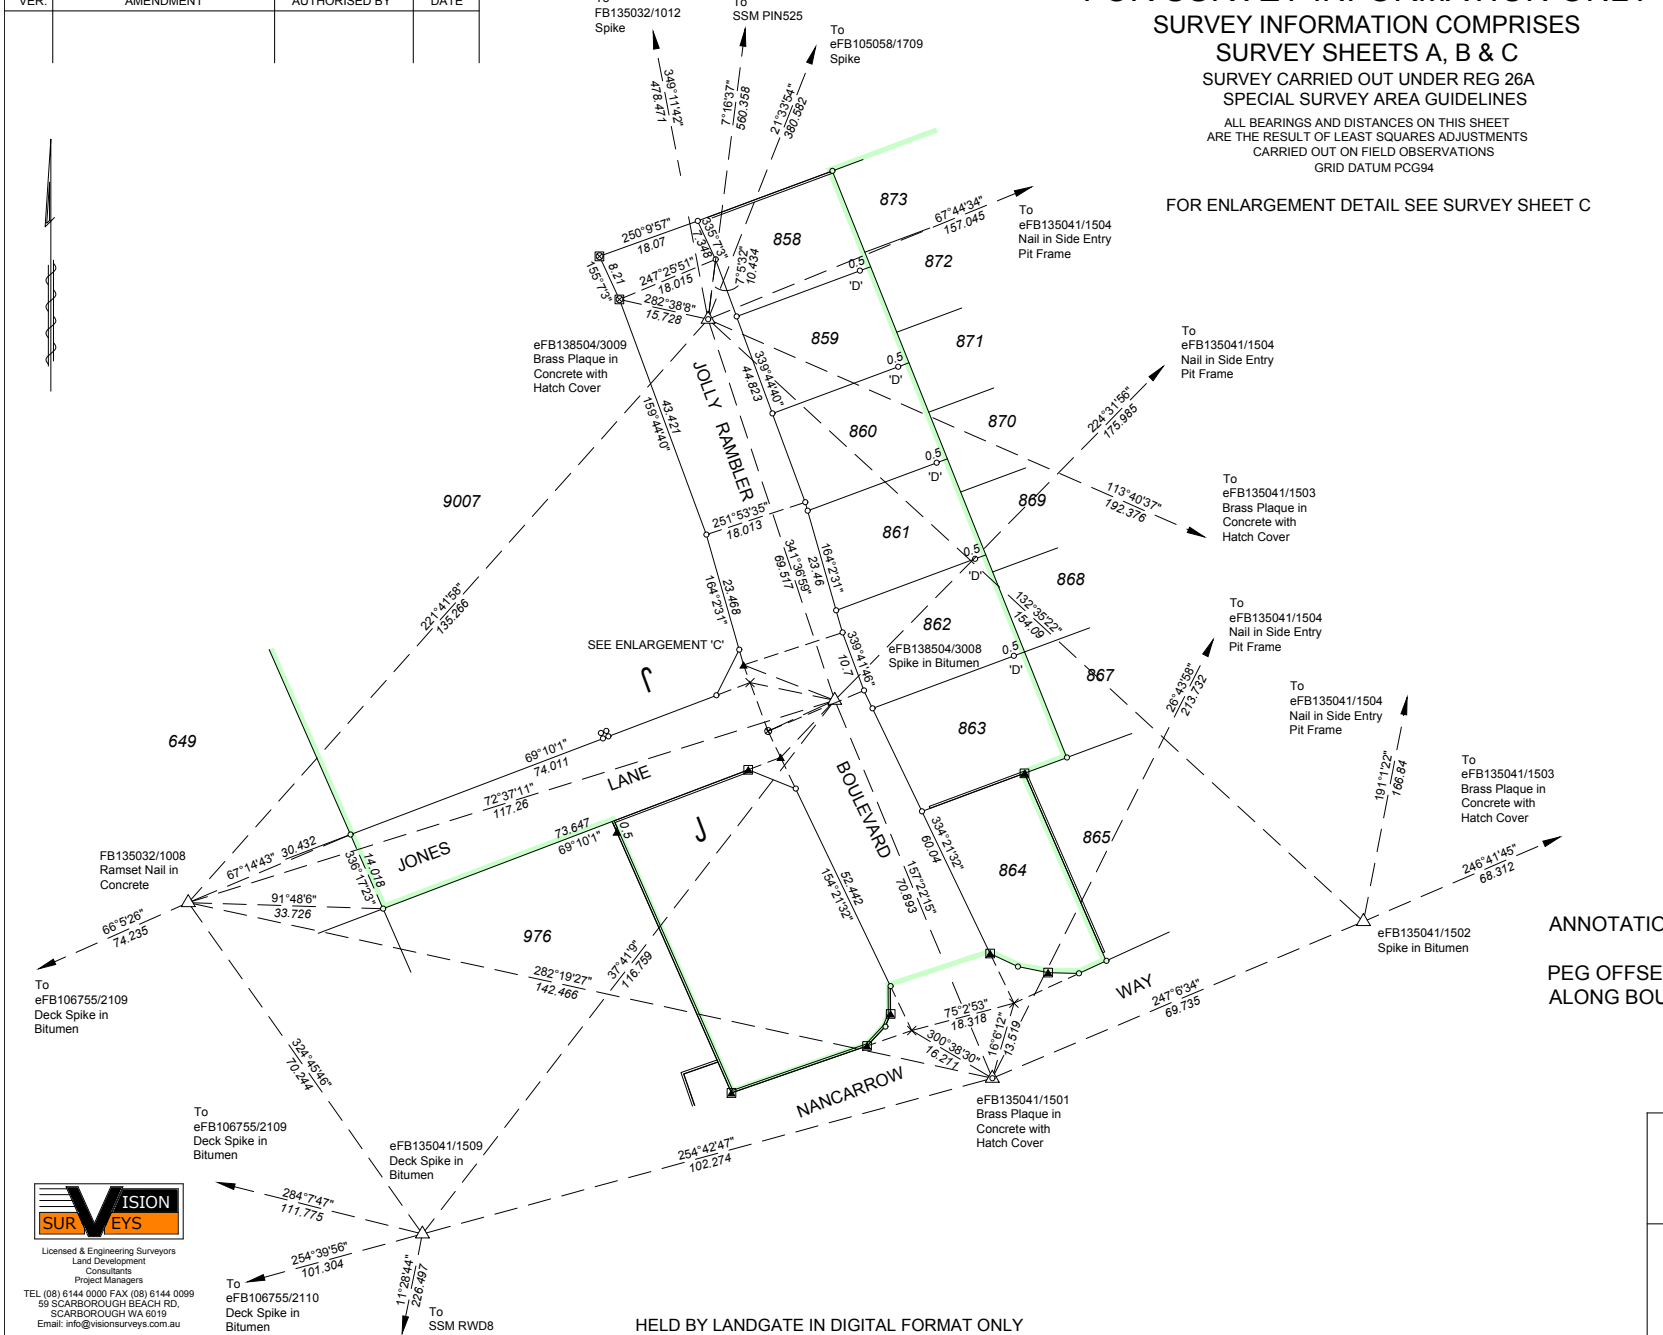

ANNOTATION 'D'
 PEG OFFSET 0.5 m
 ALONG BOUNDARY

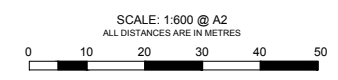



DEPOSITED PLAN
409500
SURVEY SHEET B
VERSION 1

HELD BY LANDGATE IN DIGITAL FORMAT ONLY



 Licensed & Engineering Surveyors
 Land Development
 Consultants
 Project Managers
 TEL (08) 8144 0000 FAX (08) 8144 0099
 59 SCARBOROUGH BEACH RD.
 SCARBOROUGH WA 6019
 Email: info@visionsurveys.com.au

VER.	AMENDMENT	AUTHORISED BY	DATE

FOR SURVEY INFORMATION ONLY

**SURVEY INFORMATION COMPRISES
SURVEY SHEETS A, B & C**
SURVEY CARRIED OUT UNDER REG 26A
SPECIAL SURVEY AREA GUIDELINES

ALL BEARINGS AND DISTANCES ON THIS SHEET
ARE THE RESULT OF LEAST SQUARES ADJUSTMENTS
CARRIED OUT ON FIELD OBSERVATIONS
GRID DATUM PCG94

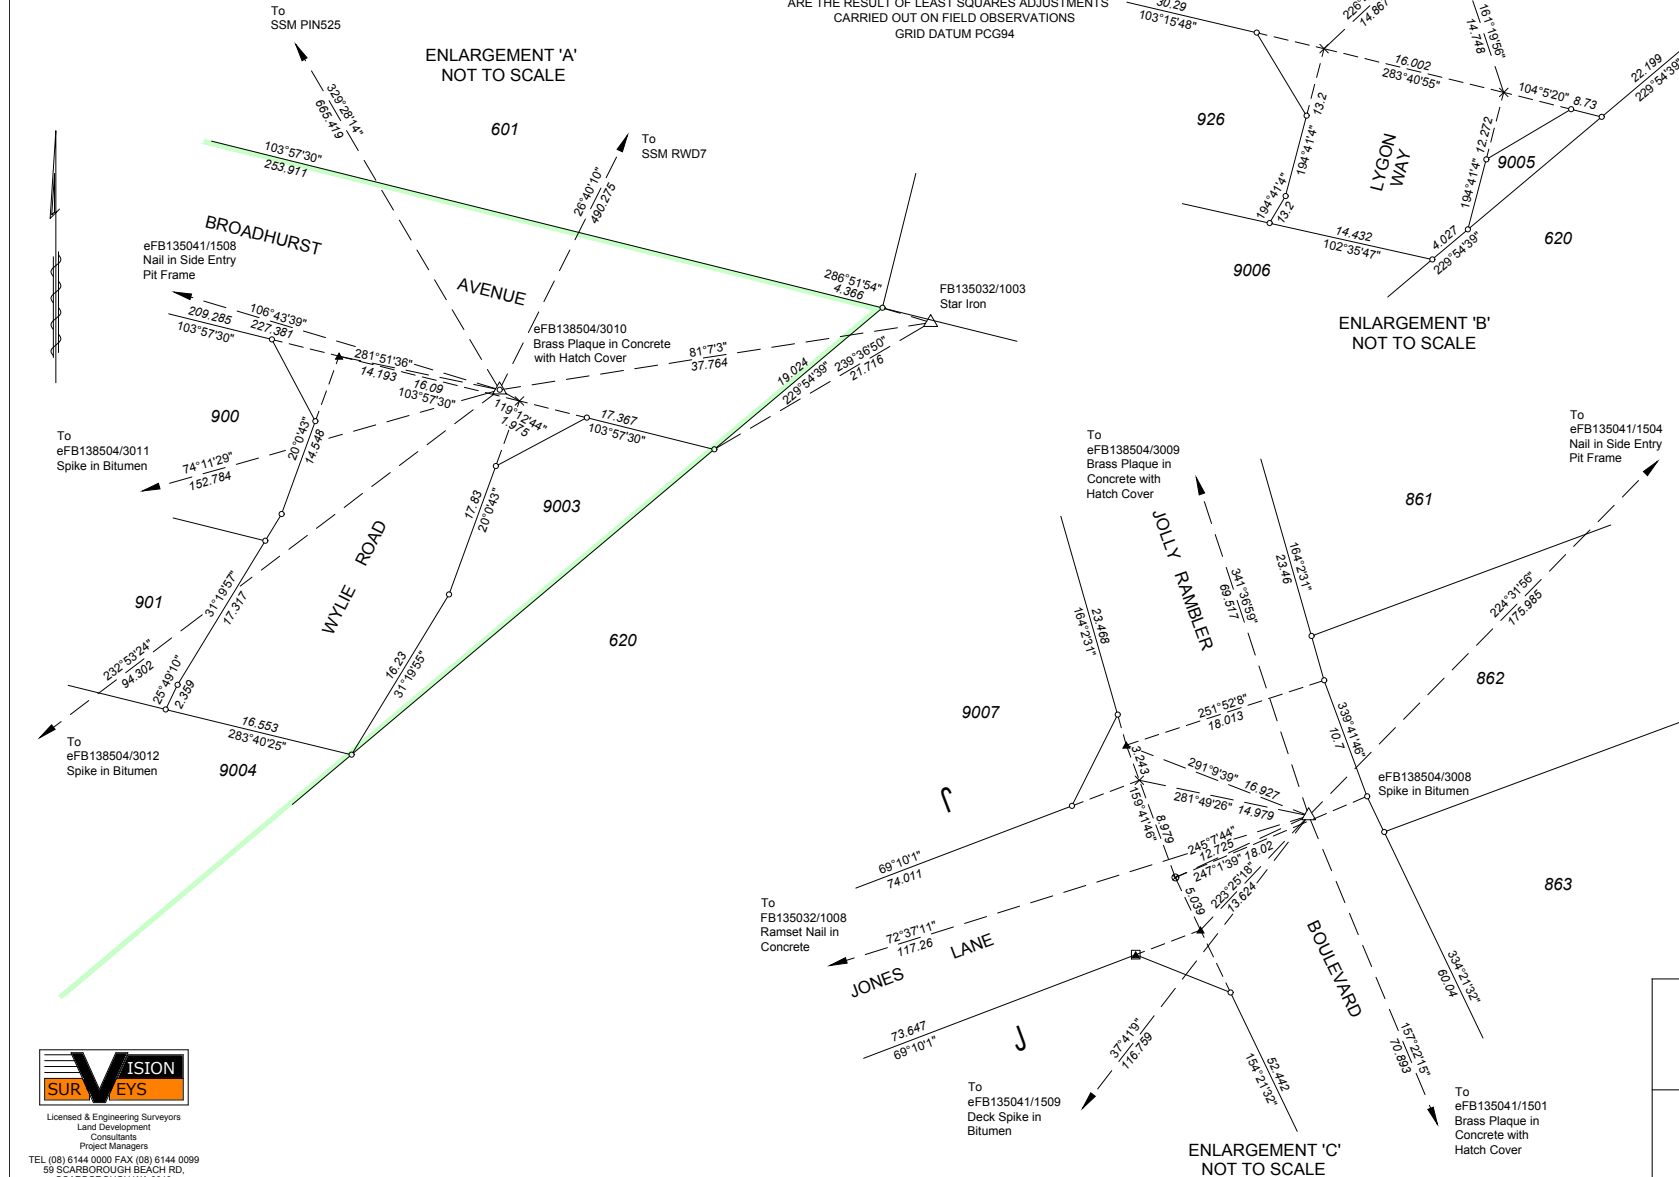


SURVEYOR'S CERTIFICATE - REG 54

I, **CRAIG MILLER**
hereby certify that this plan is accurate and
is a correct representation of the -
(a) *survey; and/or
(b) *calculations from measurements
recorded in the field records.
[* delete if inapplicable]
undertaken for the purposes of this plan
and that it complies with the relevant
written law(s) in relation to which it is
lodged.

**SURVEYOR'S CERTIFICATE
- REG 55E(d)**

The marks shown on these plans of survey
were in place on 12/7/2016
2016.10.18
16:10:18
+08'00'

LICENSED SURVEYOR DATE

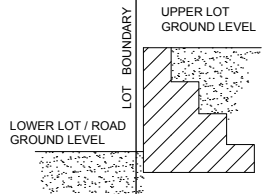

TYPICAL LOCATION OF RETAINING WALL
IN RELATION TO THE LOT BOUNDARY
NOT TO SCALE

AS DENOTED ON PLAN

LEGEND

- ▲ Standard Survey Mark (SSM)
- △ Permanent Survey Mark (PSM)
- ▽ Permanent Control Mark (PCM)
- ⊠ Temporary Control Mark (TCM)
- Peg unless stated otherwise
- ▲ Nail
- Nail and Plate
- × Spike
- Drill Hole
- ⊙ Deck Spike
- ⊠ Deck Spike and Plate

SCALE: NOT TO SCALE
ALL DISTANCES ARE IN METRES



DEPOSITED PLAN
409500
SURVEY SHEET C
VERSION 1

VISION SURVEYS
Licensed & Engineering Surveyors
Land Development
Consultants
Project Managers
TEL (08) 6144 0000 FAX (08) 6144 0099
59 SCARBOROUGH BEACH RD.
SCARBOROUGH WA 6019
Email: info@visionsurveys.com.au

P409500

<u>Lot Number</u>	<u>Part</u>	<u>Register Number</u>	<u>Section</u>	<u>Lot Number</u>	<u>Part</u>	<u>Register Number</u>	<u>Section</u>
858		2913/28		859		2913/29	
860		2913/30		861		2913/31	
862		2913/32		863		2913/33	
864		2913/34		891		2913/35	
892		2913/36		893		2913/37	
894		2913/38		895		2913/39	
896		2913/40		897		2913/41	
898		2913/42		899		2913/43	
900		2913/44		901		2913/45	
904		2913/46		905		2913/47	
906		2913/48		907		2913/49	
908		2913/50		909		2913/51	
910		2913/52		922		2913/53	
923		2913/54		924		2913/55	
925		2913/56		926		2913/57	
9003		2913/58		9004		2913/59	
9005		2913/60		9006		2913/61	
9007		2913/62					